

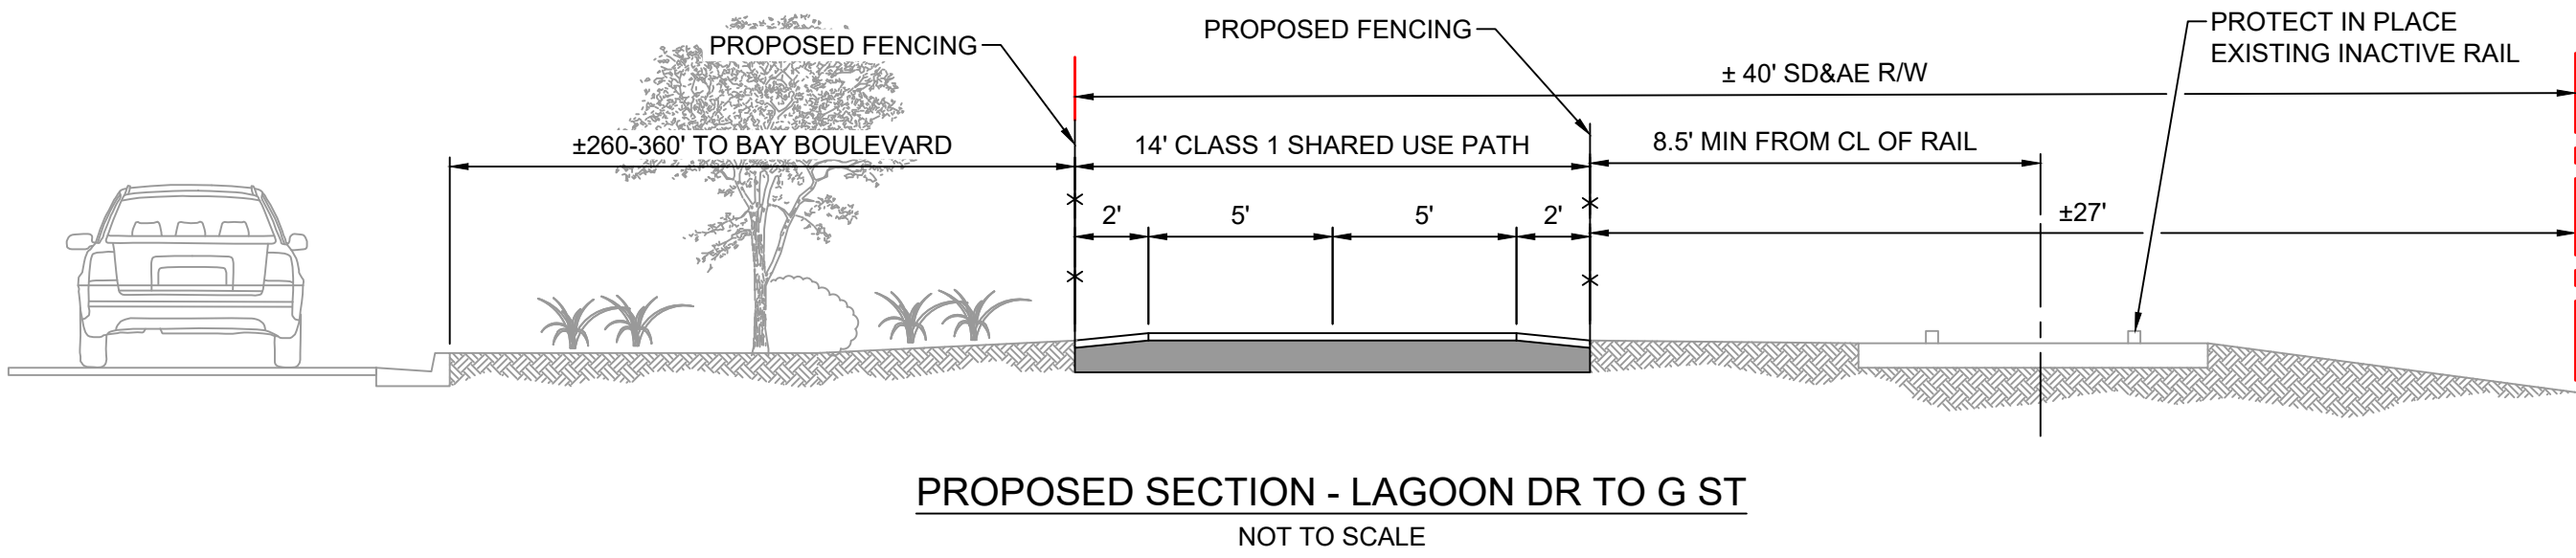



C:\Projects\W008 - ADV Planning\Bayshore Bikeway\Bayshore Bikeway\CD\STATIONING.dwg, 48 E:\chula\dwg\fig, 9/29/2022 2:06:47 PM

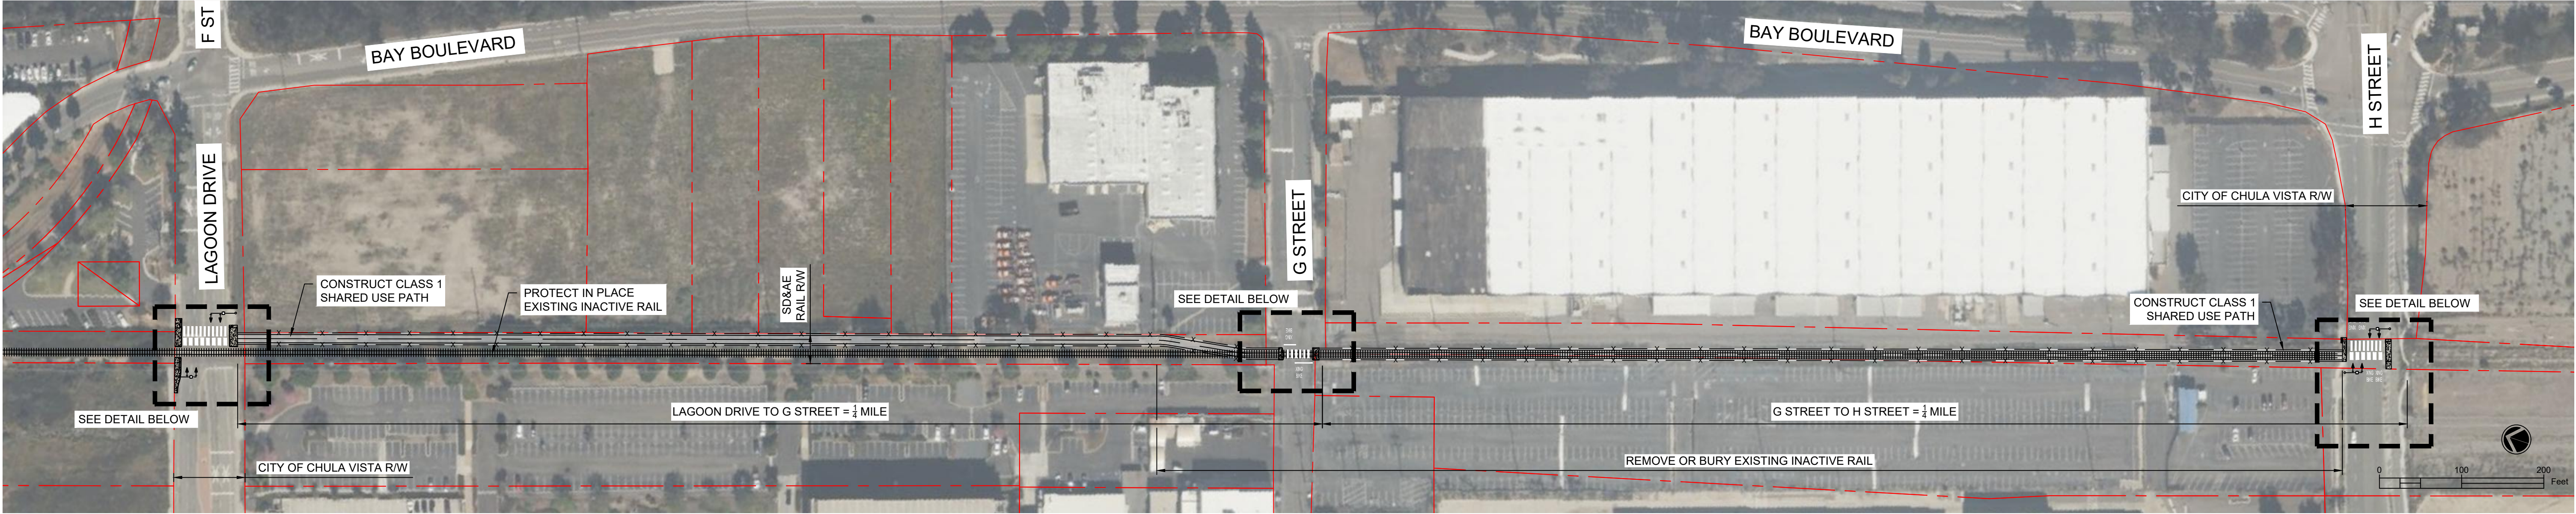


PROPOSED SECTION - LAGOON DR TO G ST  
NOT TO SCALE

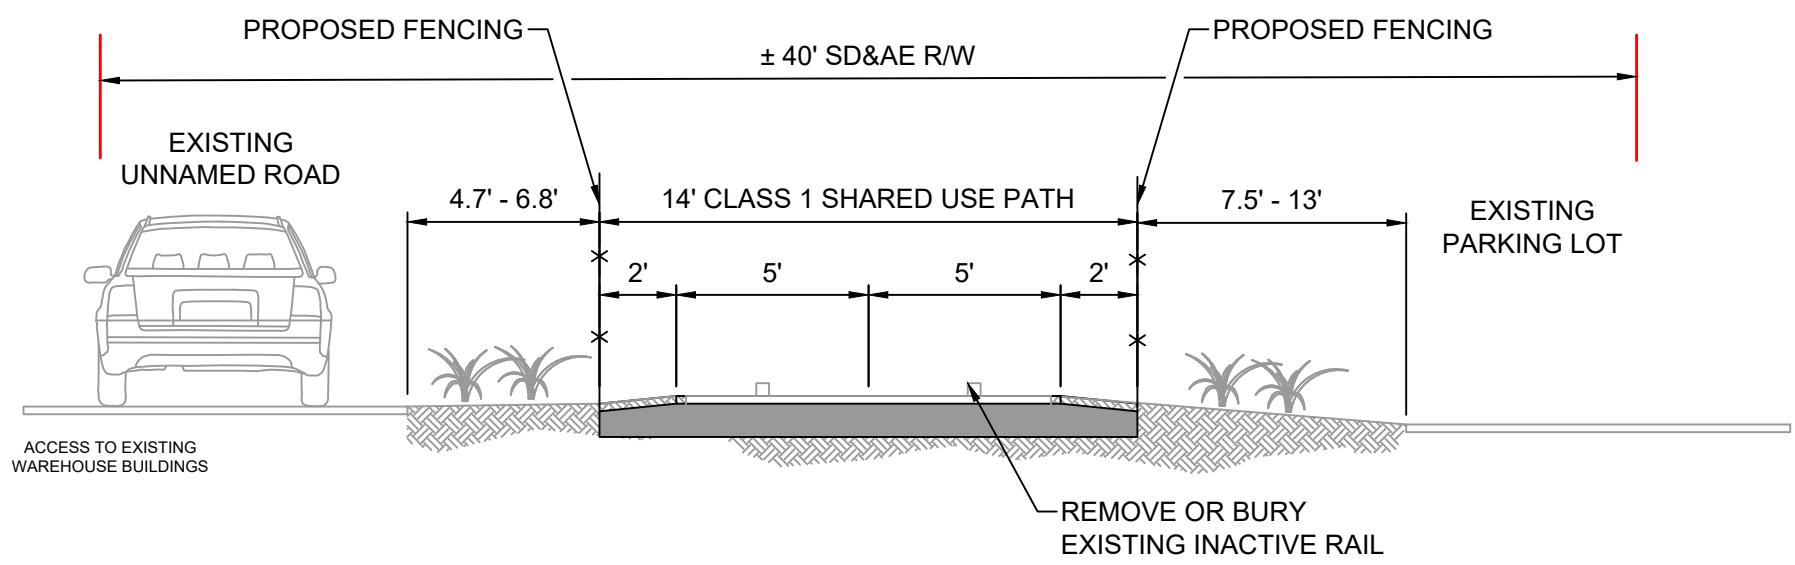


PROPOSED SECTION - G ST TO H STREET  
NOT TO SCALE

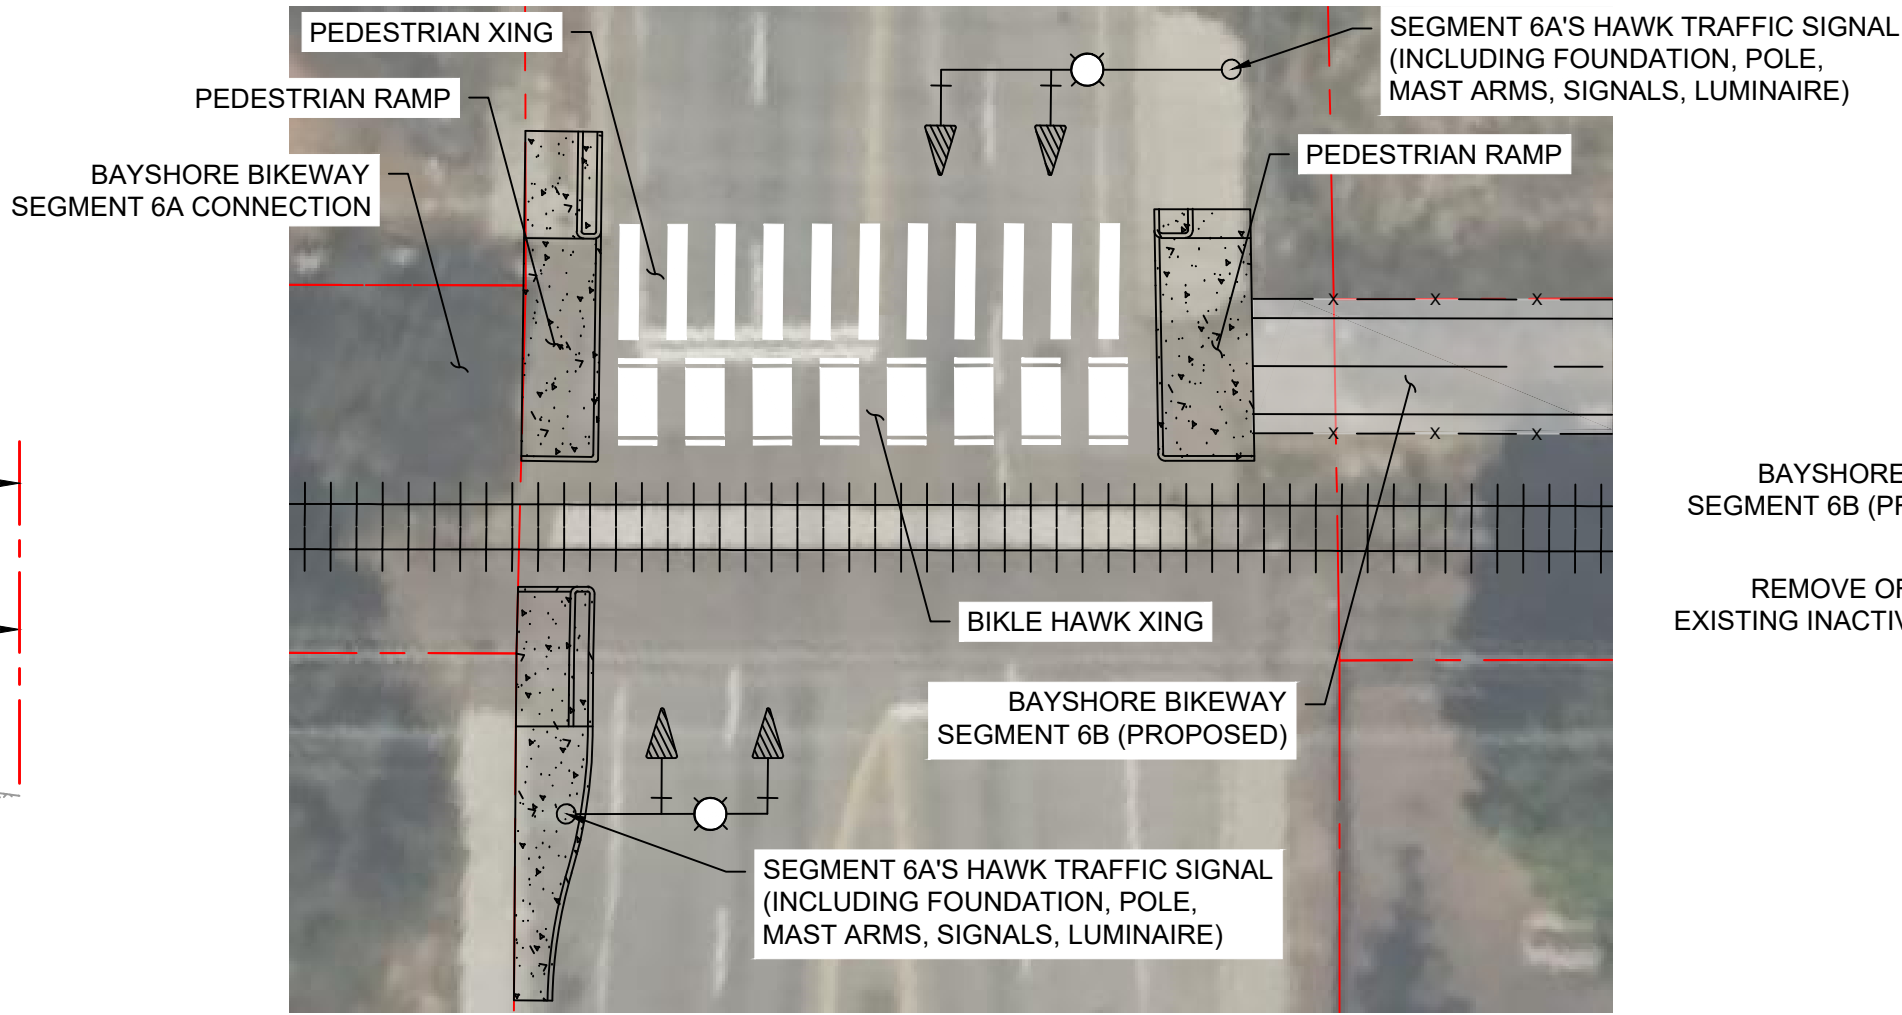

LAGOON DR BIKE PATH CROSSING  
(TO BE CONSTRUCTED WITH SEGMENT 6A)  
SCALE: 1"=20'

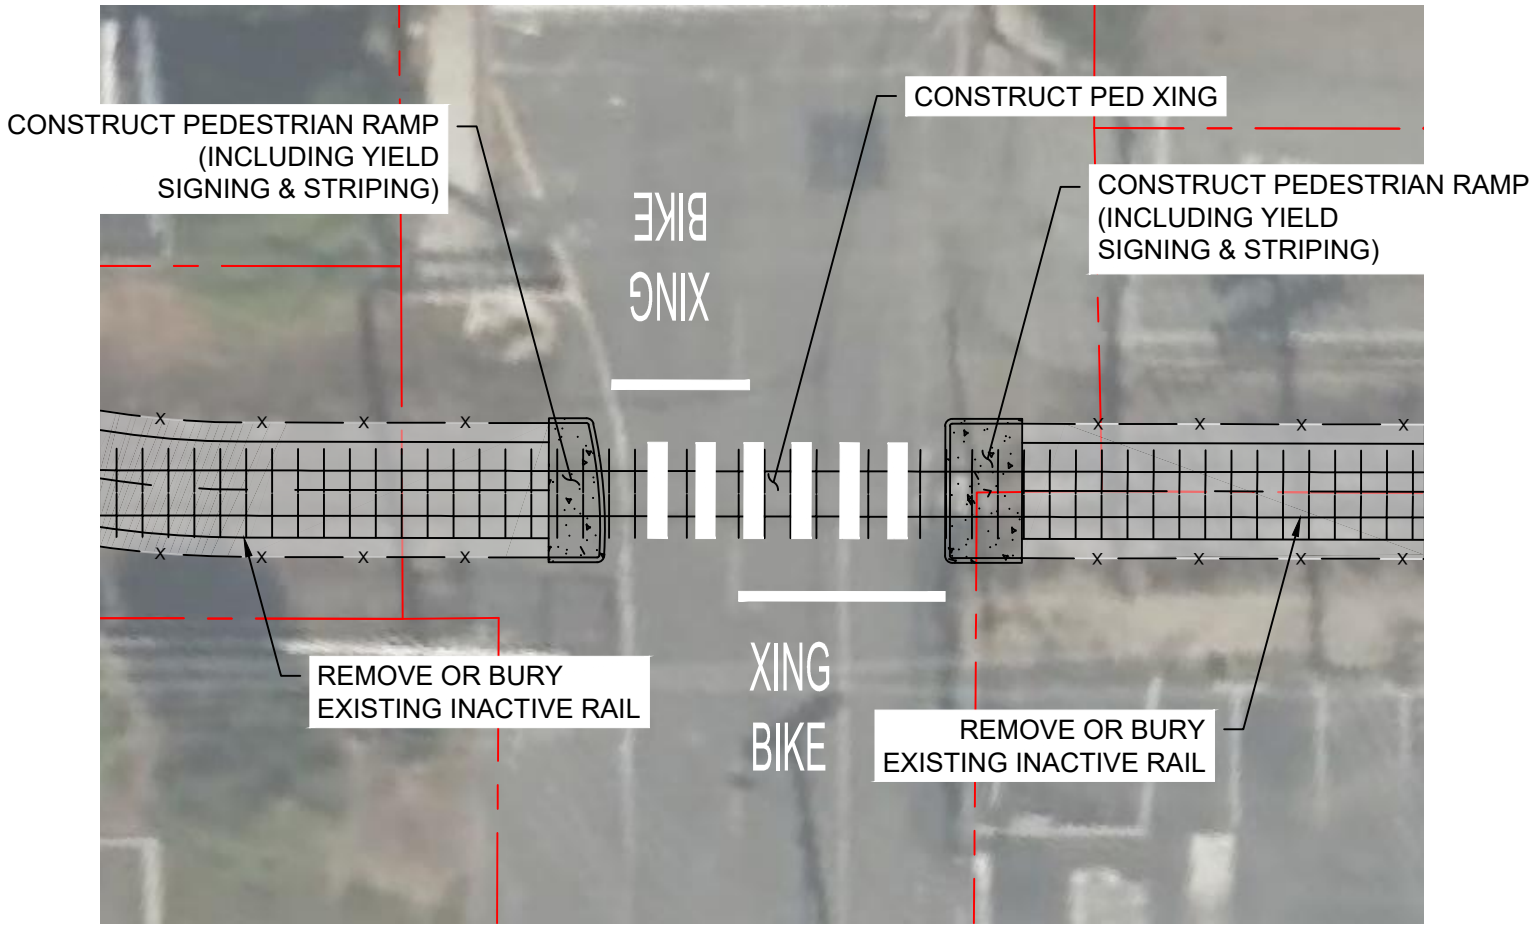

PROPOSED G ST BIKE PATH CROSSING  
SCALE: 1"=20'

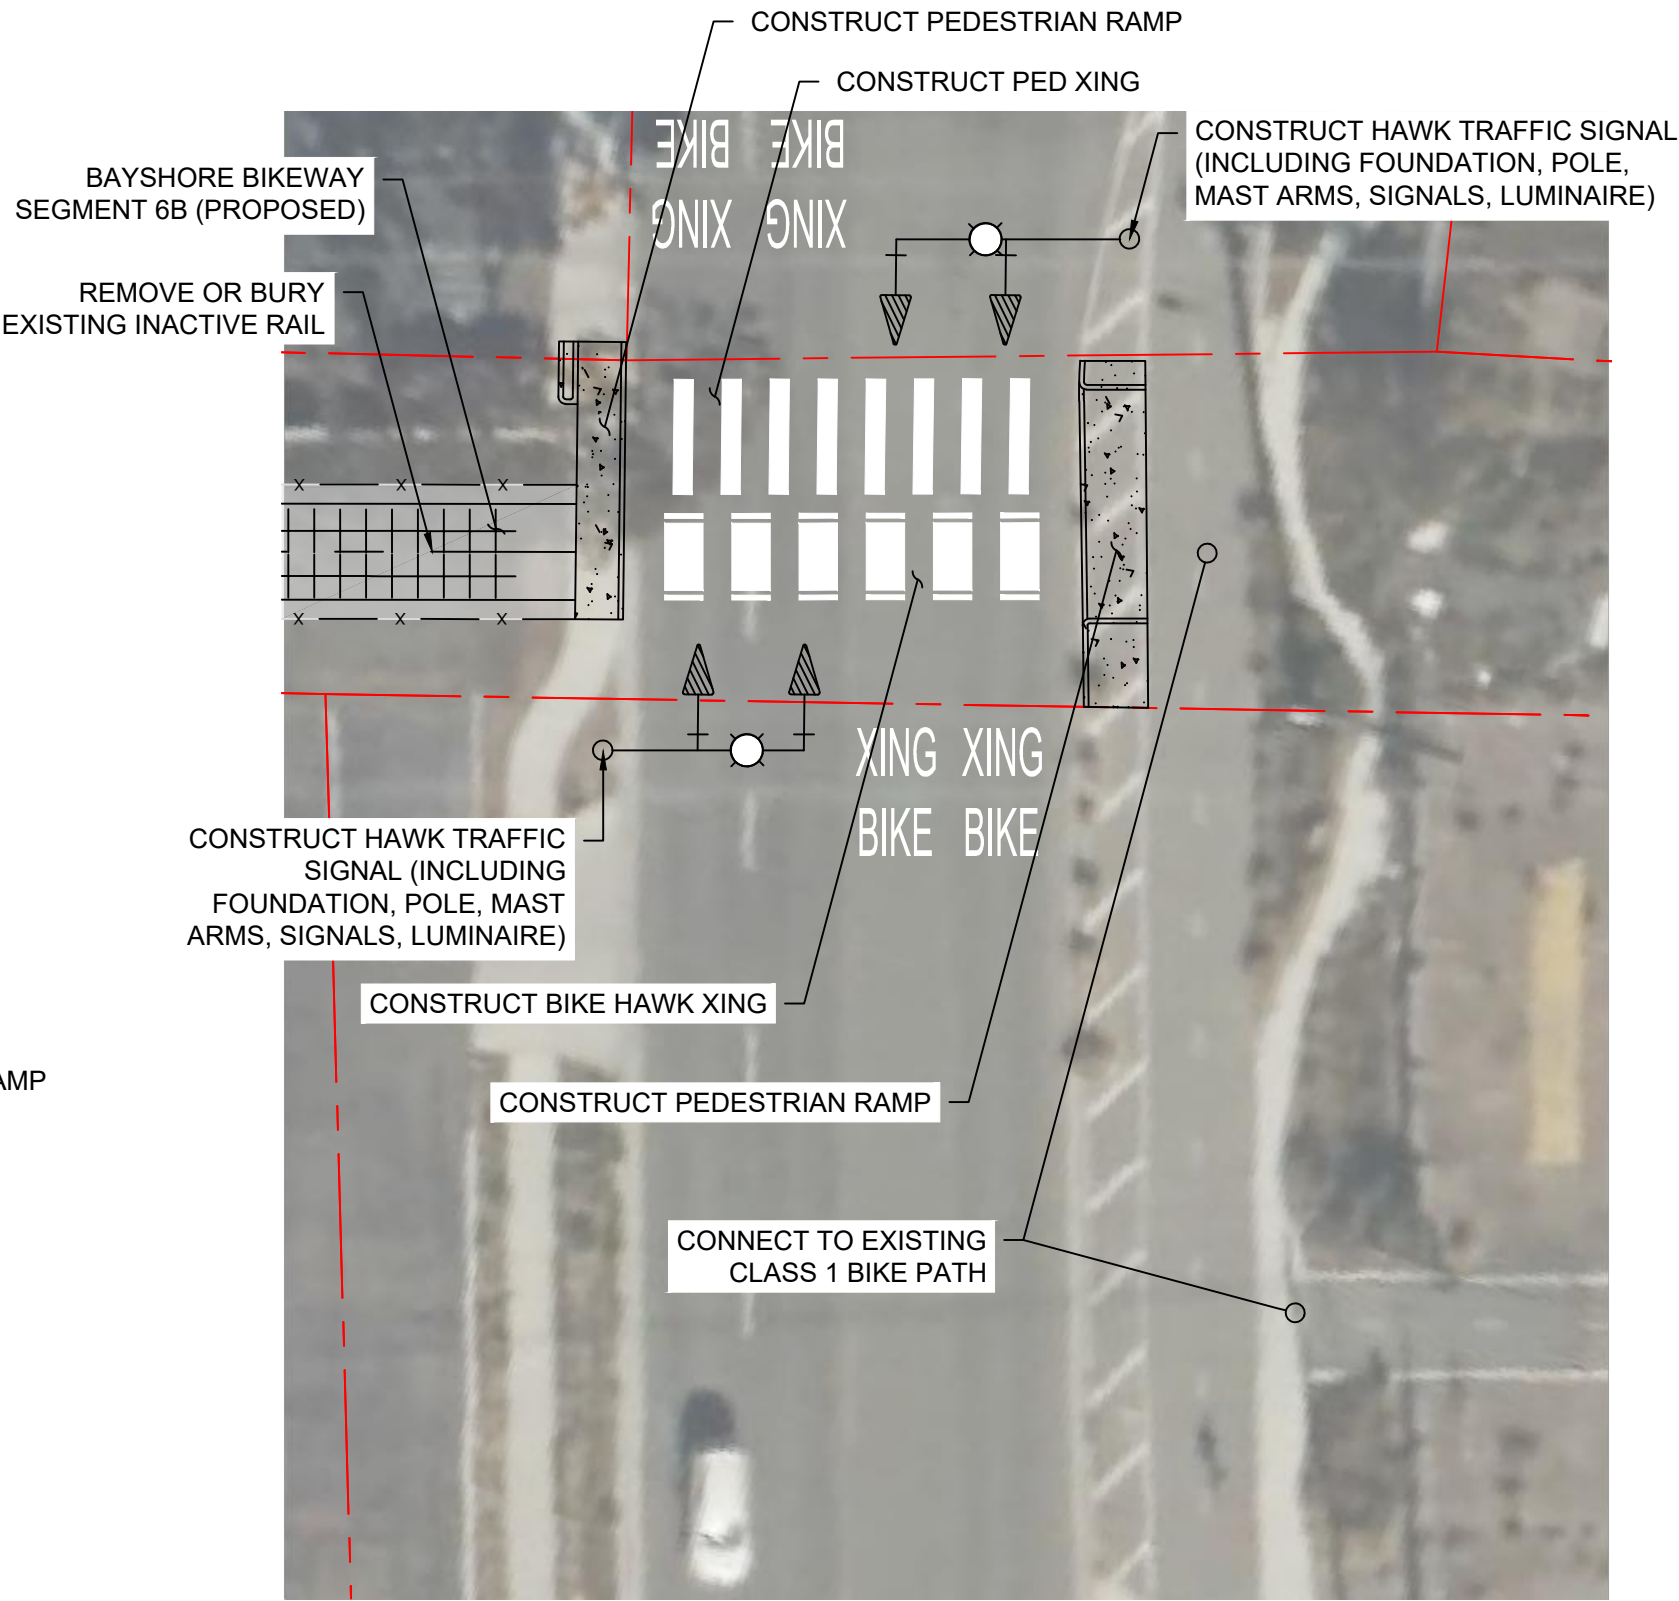

PROPOSED H ST BIKE PATH CROSSING  
SCALE: 1"=20'