

EXHIBIT "A"
OPEN SPACE IRREVOCABLE OFFER OF DEDICATION
VACATION
LEGAL DESCRIPTION

LOTS D AND E OF CHULA VISTA TRACT NO. 16-02, OTAY RANCH VILLAGE 3 NORTH, IN
THE CITY OF CHULA VISTA, COUNTY OF SAN DIEGO, STATE OF CALIFORNIA,
ACCORDING TO MAP THEREOF NO. 16160, FILED IN THE OFFICE OF THE COUNTY
RECORDER OF SAN DIEGO COUNTY, DECEMBER 16, 2016.



DOUGLAS B. STROUP
HUNSAKER & ASSOCIATES SAN DIEGO, INC.

10/18/2021
P.L.S. 8553


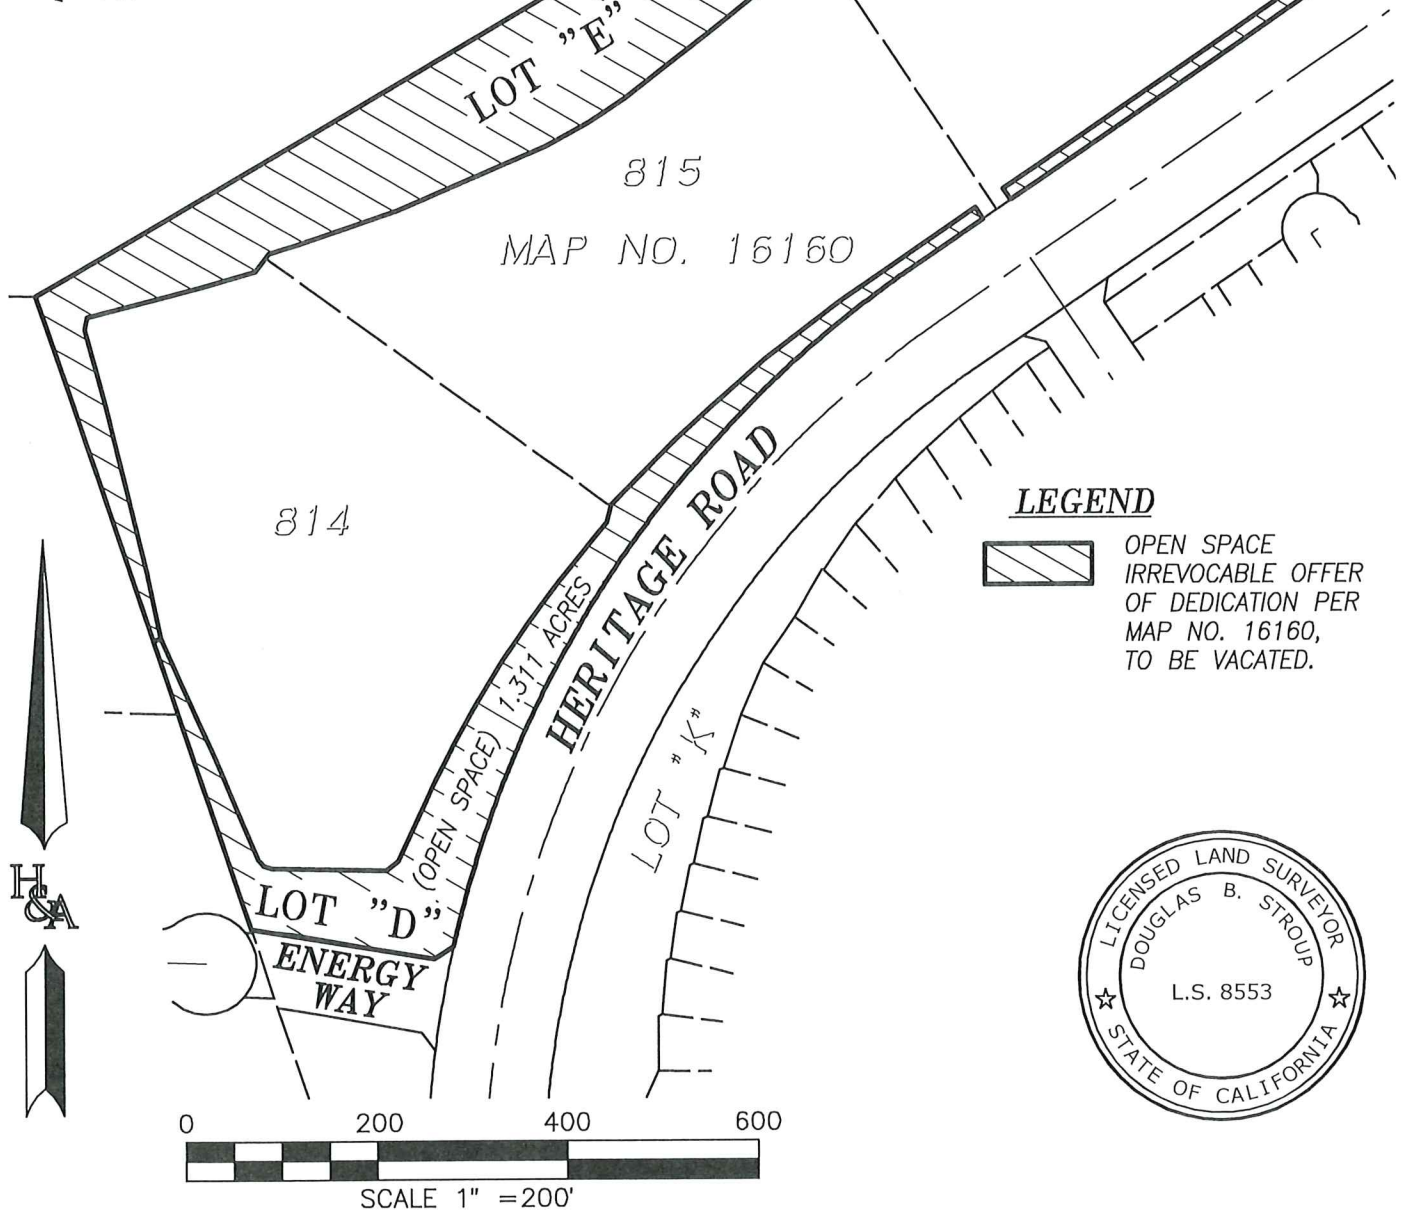


EXHIBIT "B"

OPEN SPACE

IRREVOCABLE OFFER OF DEDICATION

VACATION

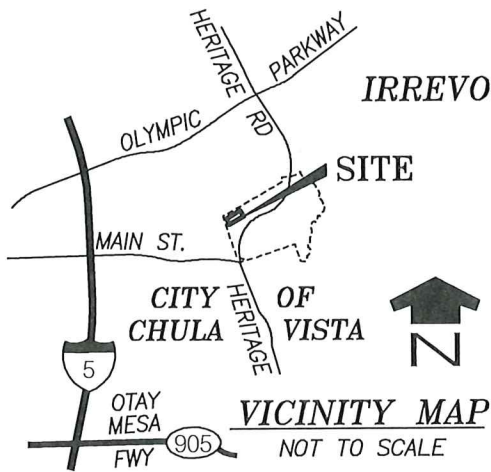

HUNSAKER
& ASSOCIATES
SAN DIEGO, INC.

9707 Waples Street (858) 558-4500
San Diego, CA 92121

DOUGLAS B. STROUP

10/18/2021
L.S. 8553