


EXHIBIT "B"

----- INDICATES EXISTING LOT LINE
TO BE CONSOLIDATED

———— INDICATES NEW PARCEL LINE

REFER TO CITY OF CHULA VISTA
TRACT NO. 19-03, MAP NO. 16428
FOR PARCELS "A" AND "B"
BOUNDARY DIMENSIONS.

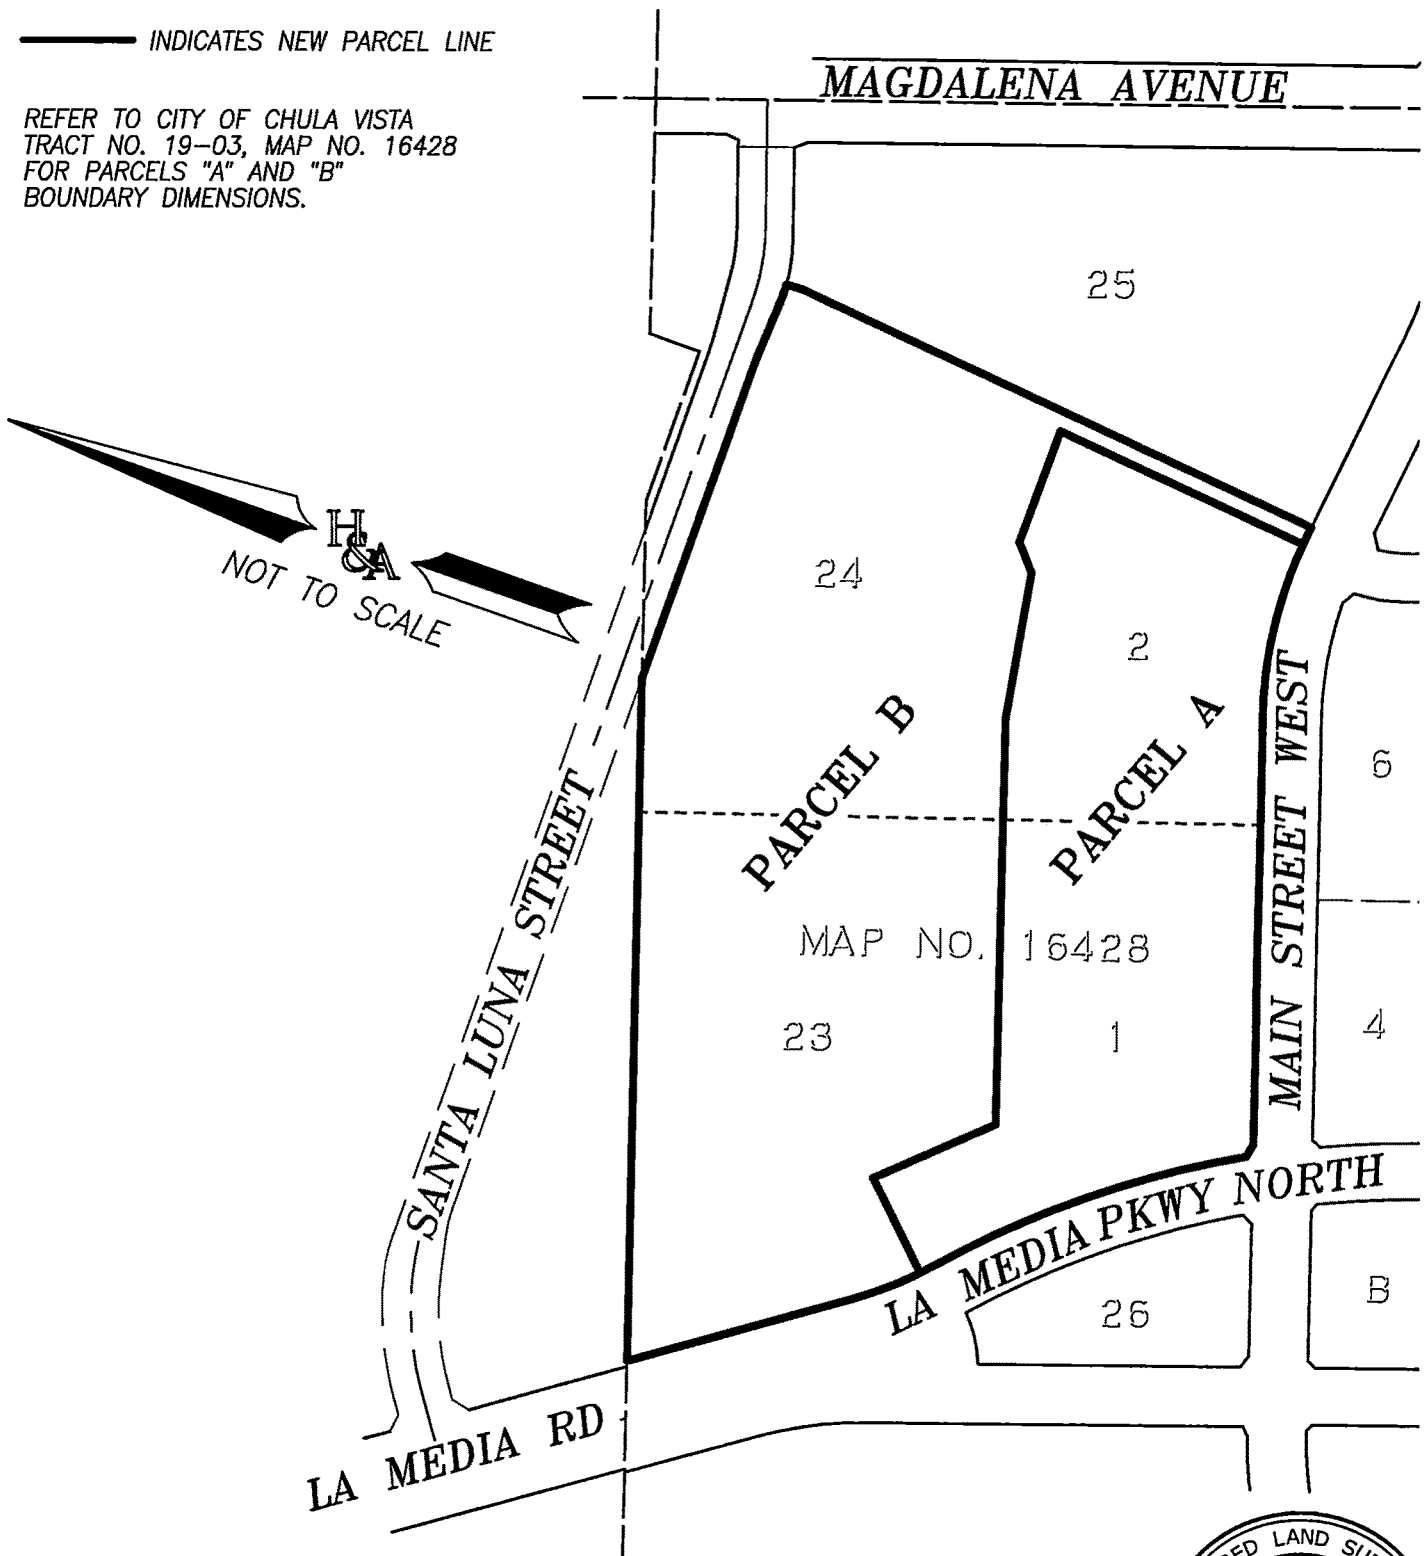

**HUNSAKER
& ASSOCIATES
SAN DIEGO, INC.**

9707 Waples Street (858)558-4500
San Diego, CA 92121

R:\1691\&Map\Lot Consolidation\Consolidation 1\EX Map 16428 Consolid 1 Exhibit B.dwg

DOUGLAS B. STROUP

3/17/22
L.S. 8553

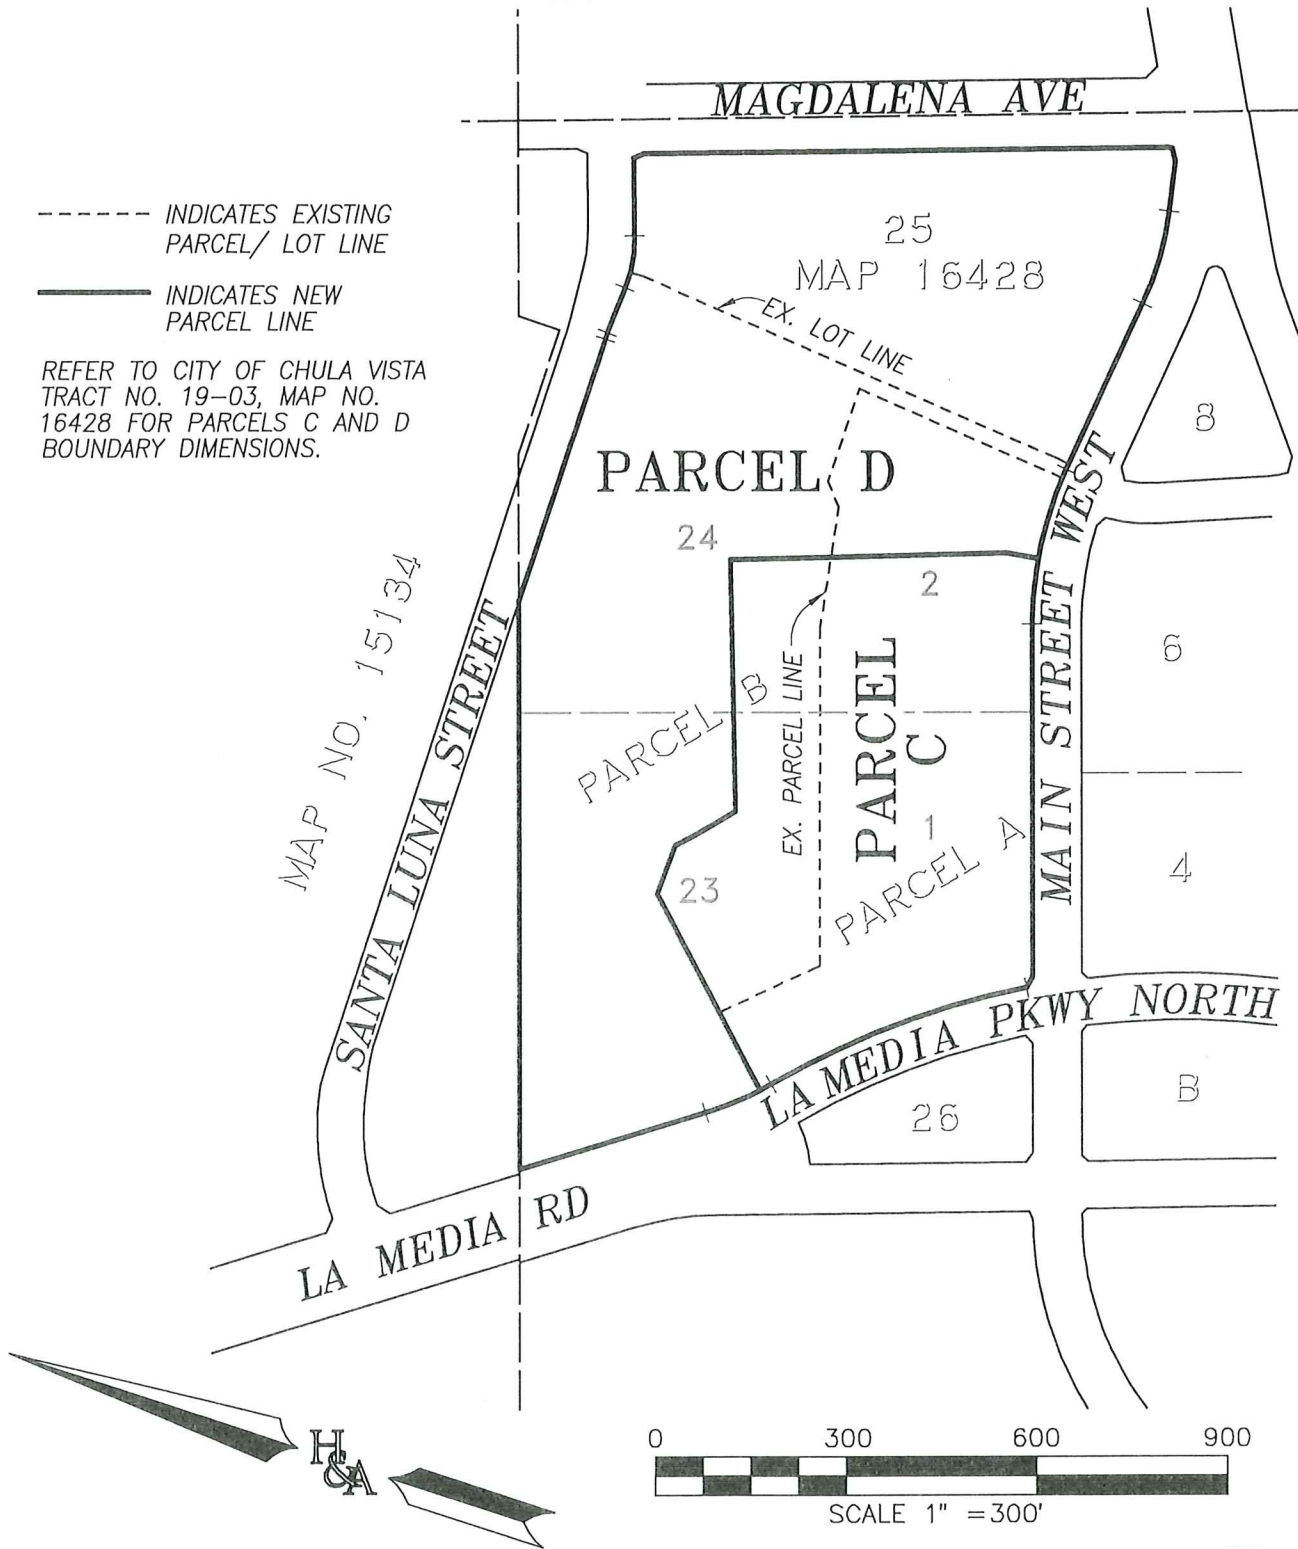


EXHIBIT "B"

----- INDICATES EXISTING
PARCEL/ LOT LINE

————— INDICATES NEW
PARCEL LINE

REFER TO CITY OF CHULA VISTA
TRACT NO. 19-03, MAP NO.
16428 FOR PARCELS C AND D
BOUNDARY DIMENSIONS.



HUNSAKER
& ASSOCIATES
SAN DIEGO, INC.

9707 Waples Street (858)558-4500
San Diego, CA 92121

DOUGLAS B. STROUP

8/23/22

L.S. 8553

